


1. MODULAR BUILDINGS CONSTRUCTION DETAIL

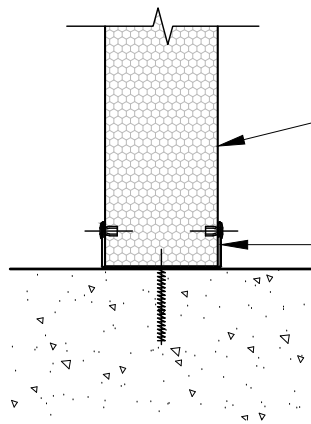

Wall panels

10x30x75x30x10x0,5mm Chromadek base channel


Rivets 4,8x12mm @ 500 crs.

Plastic nail-in plug into concrete floor @ 600 crs.

Sealants = mastic & white silicone


WALL TO CONCRETE BASE FIXING DETAIL

SCALE 1:5

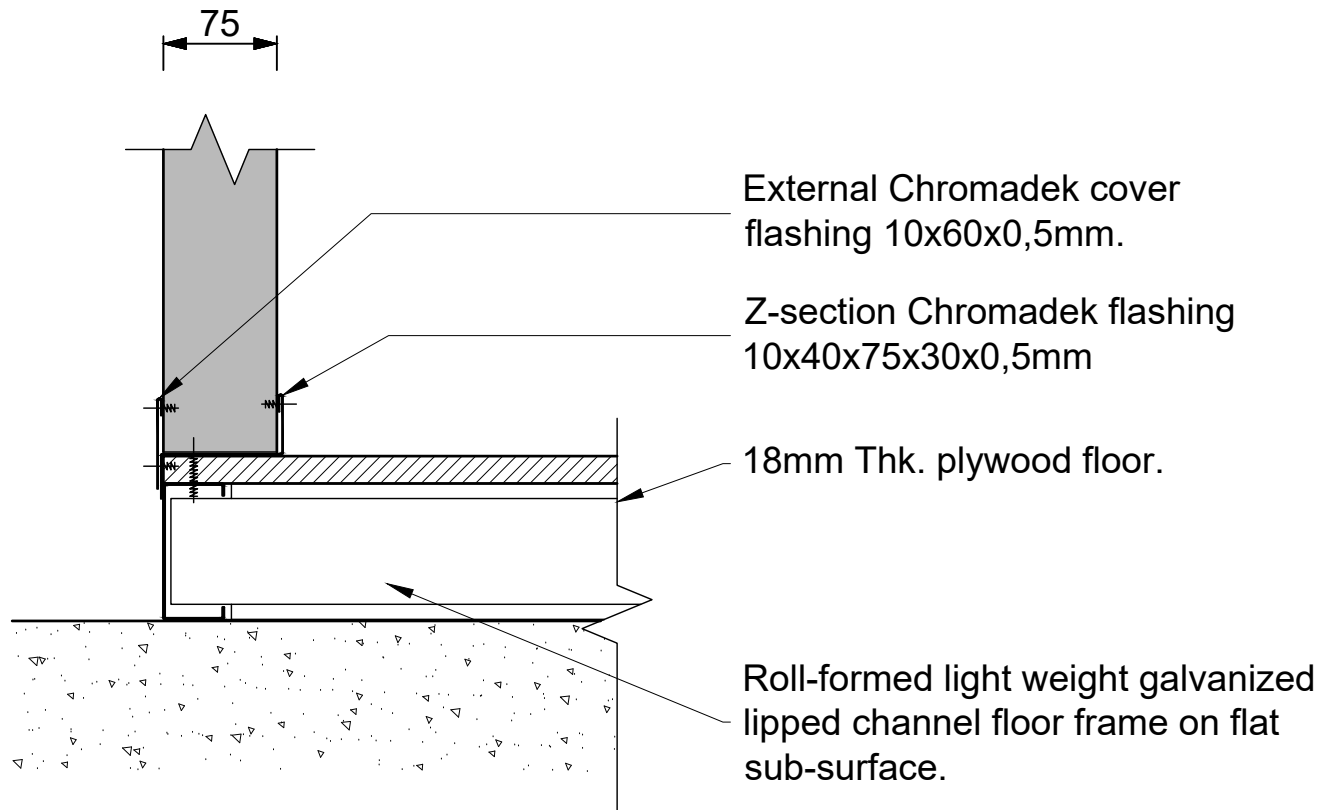


FLOOR FRAME ON FLAT SUB-SURFACE

SCALE 1:5

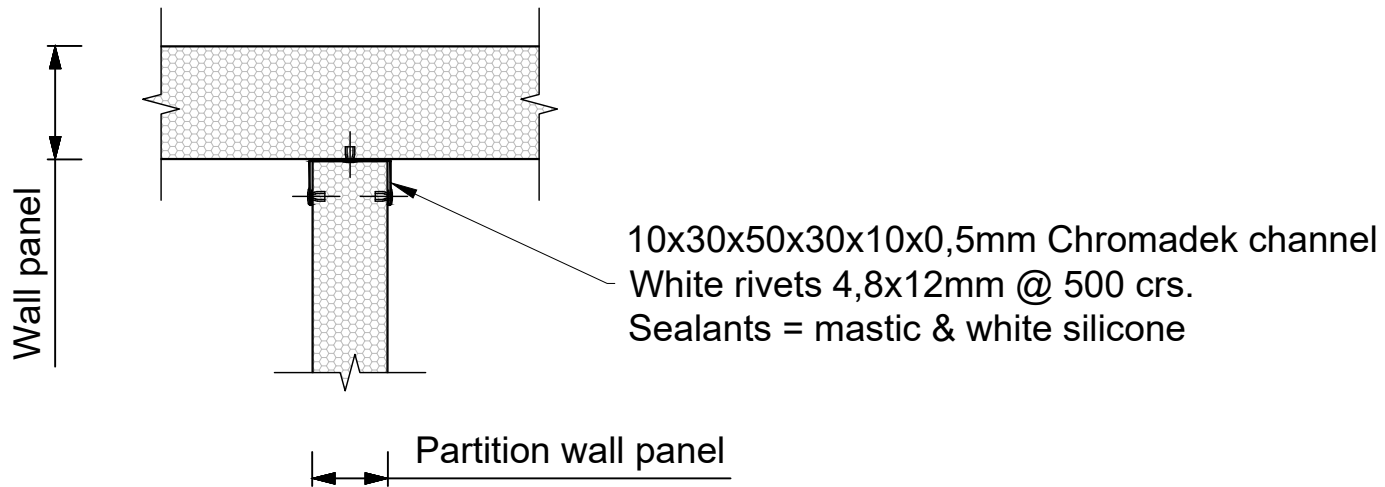


PARTITION PANEL VERTICAL CORNER DETAIL


SCALE 1:5

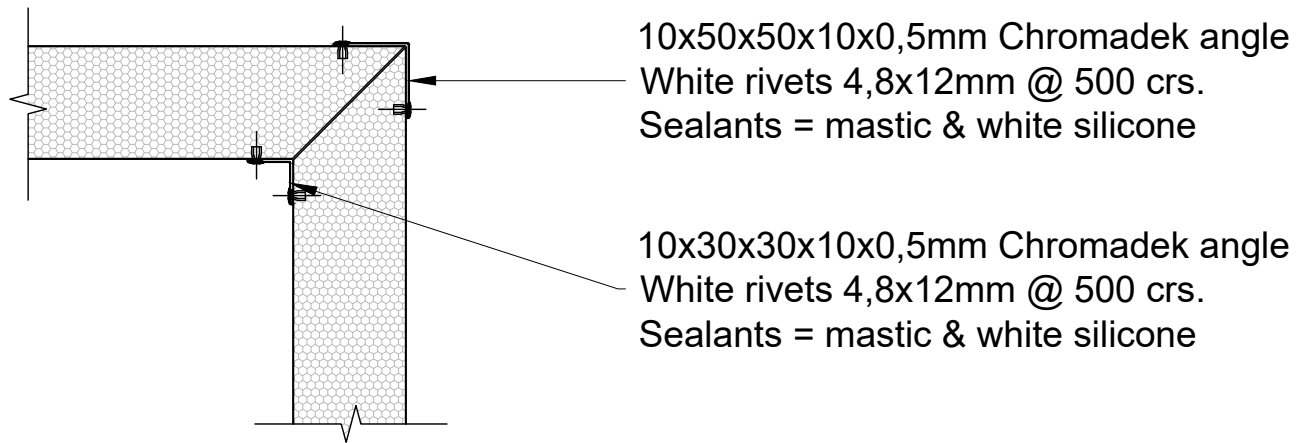

VERTICAL CORNER DETAIL


SCALE 1:5

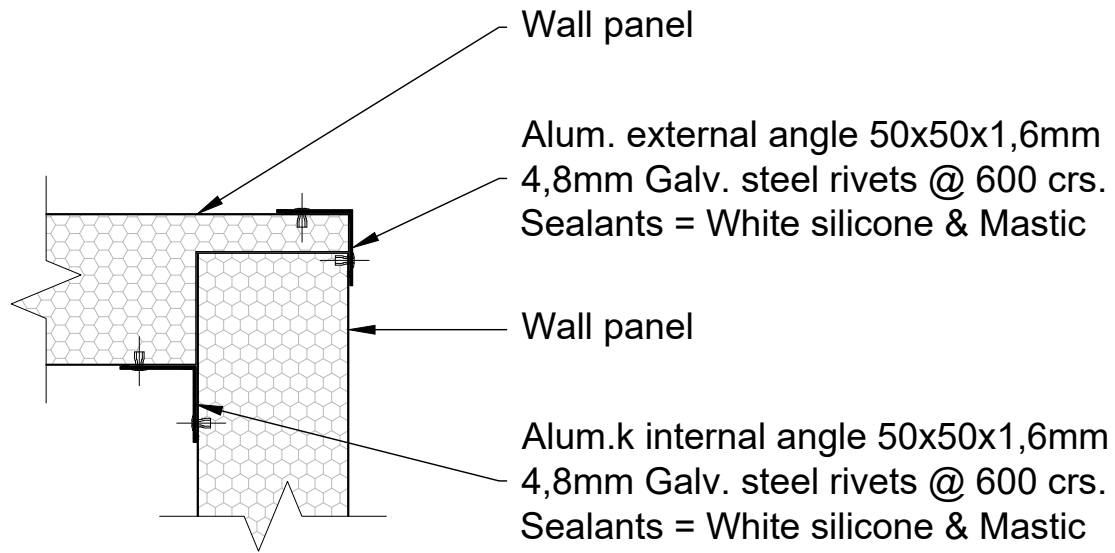


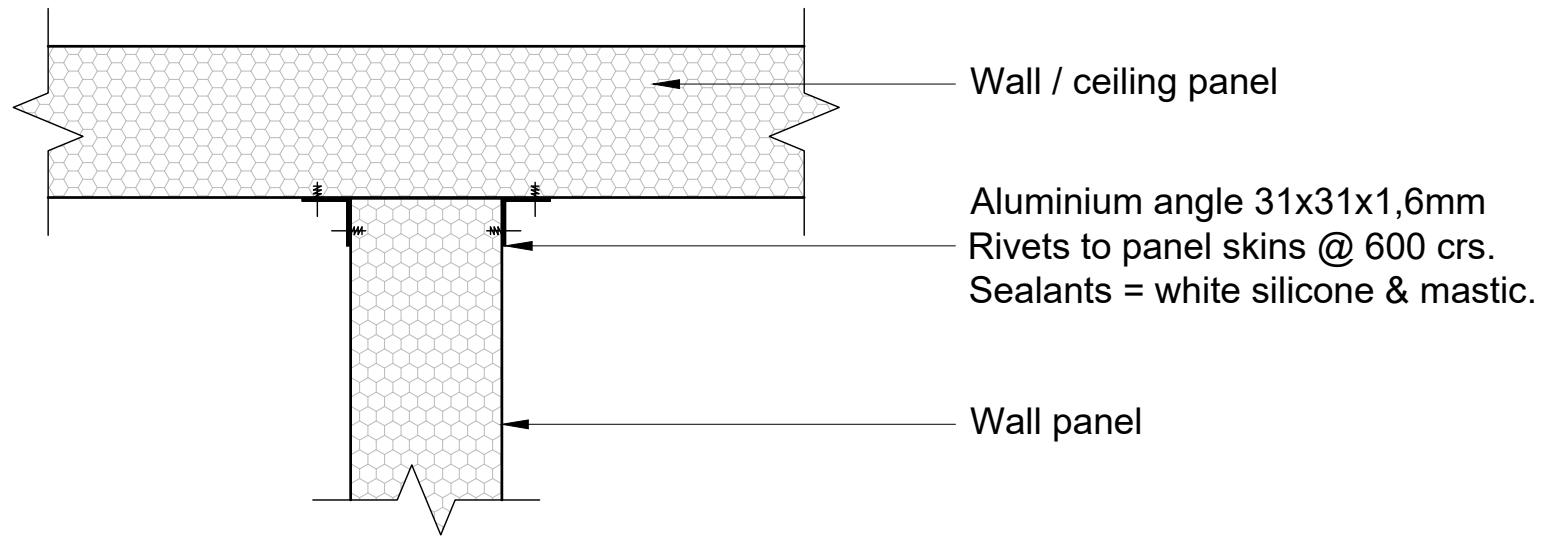

TYPICAL INTERSECTION DETAIL


SCALE 1:5

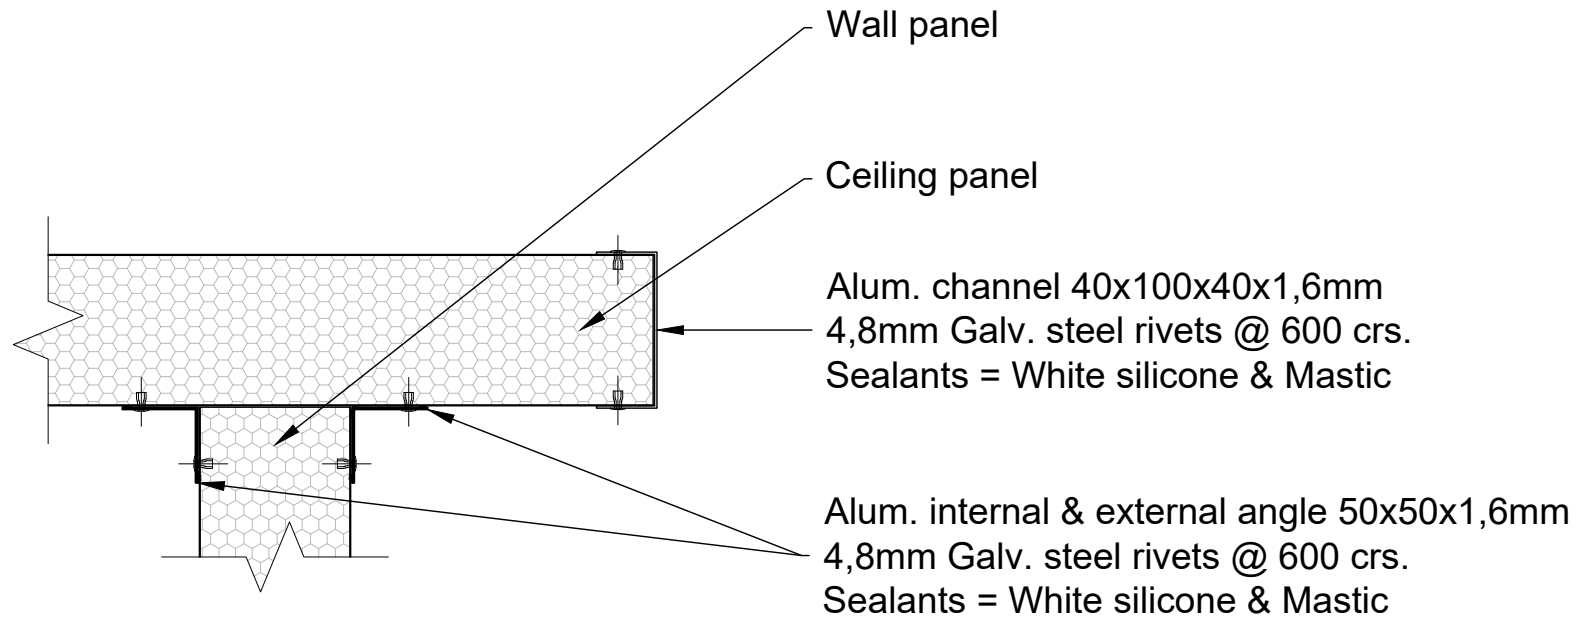

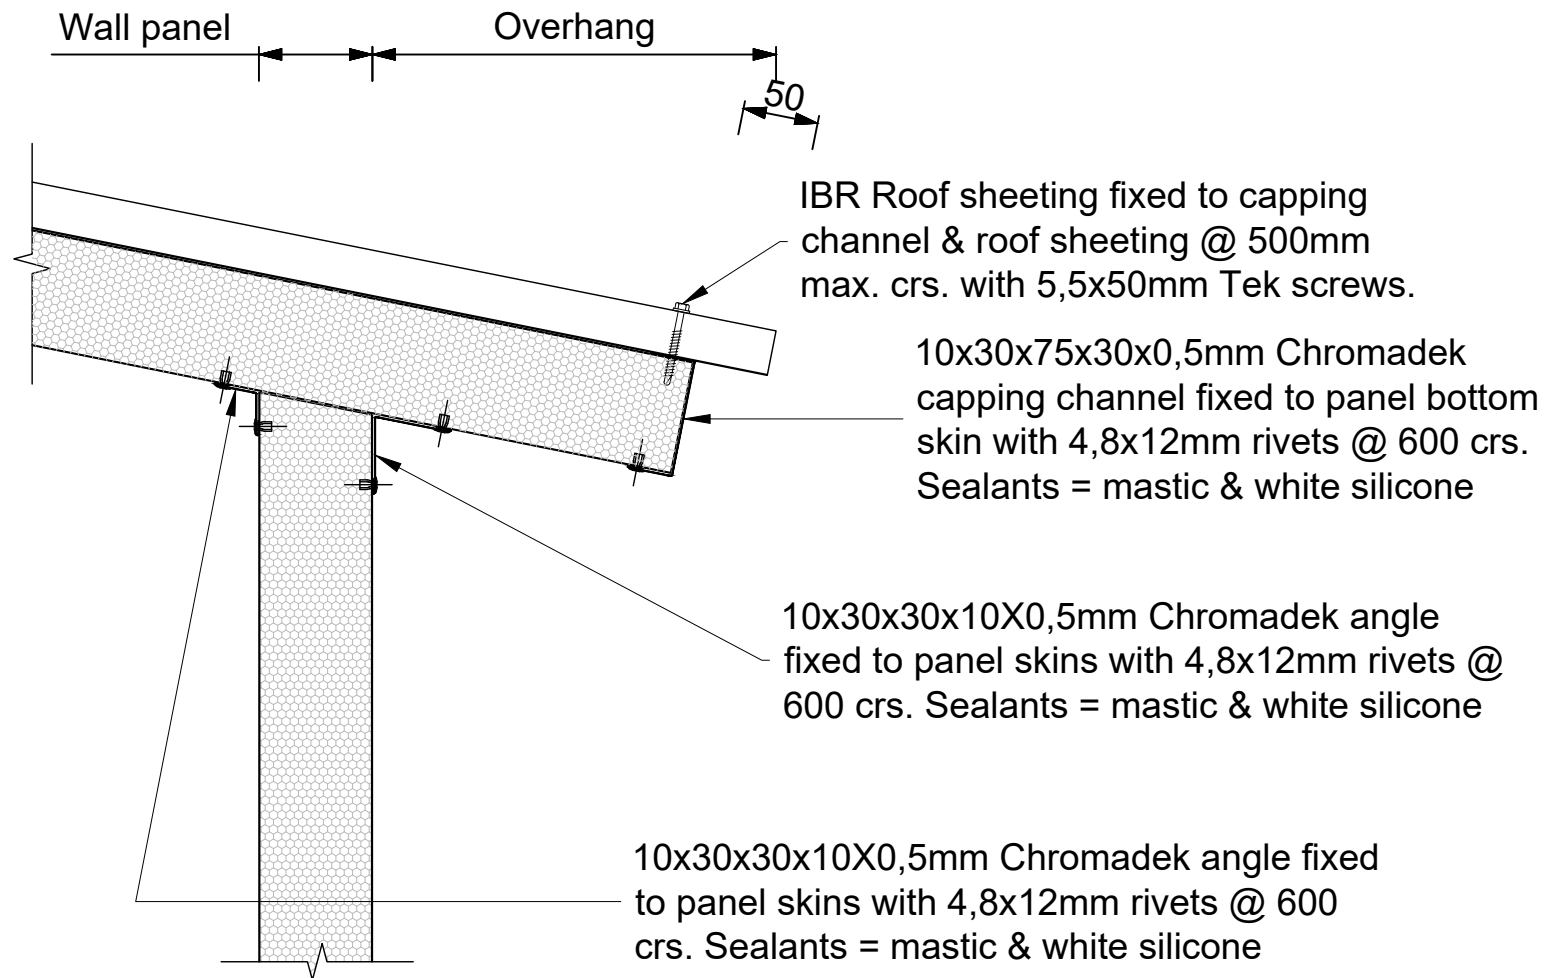


PANEL ROOF FIXING DETAIL

SCALE 1:5

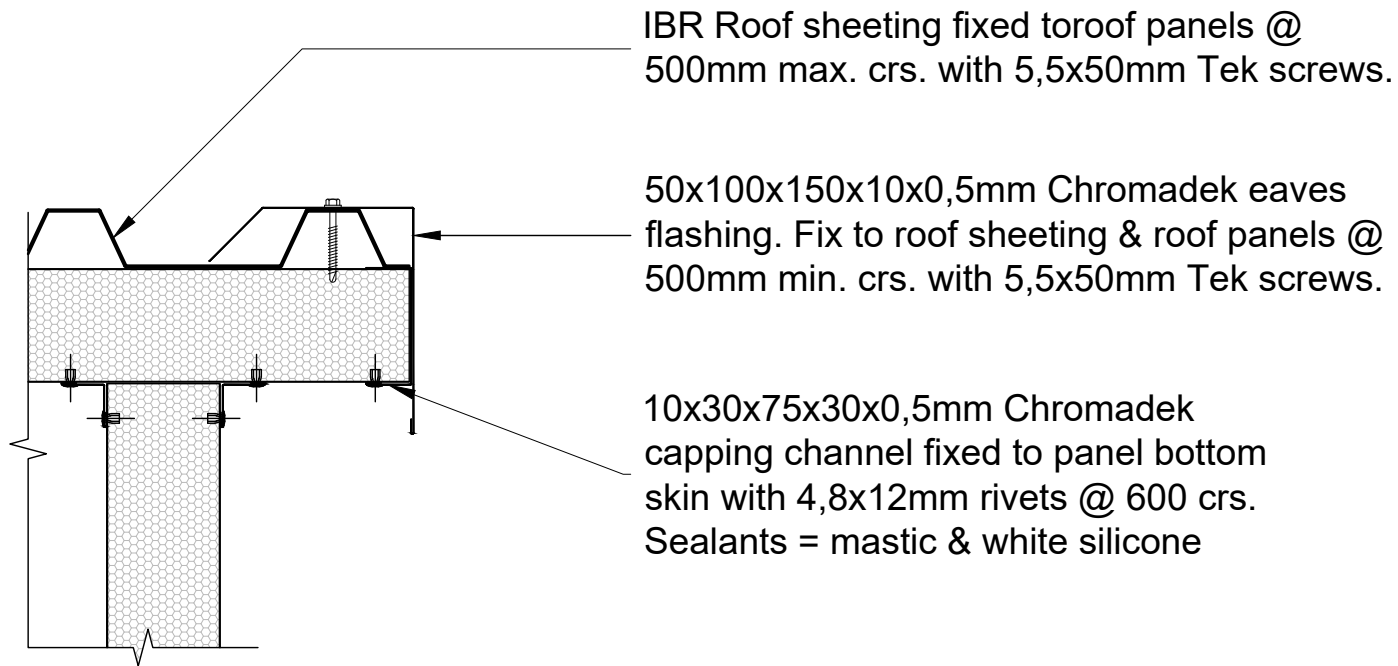


GABLE WALL DETAIL

SCALE 1:5

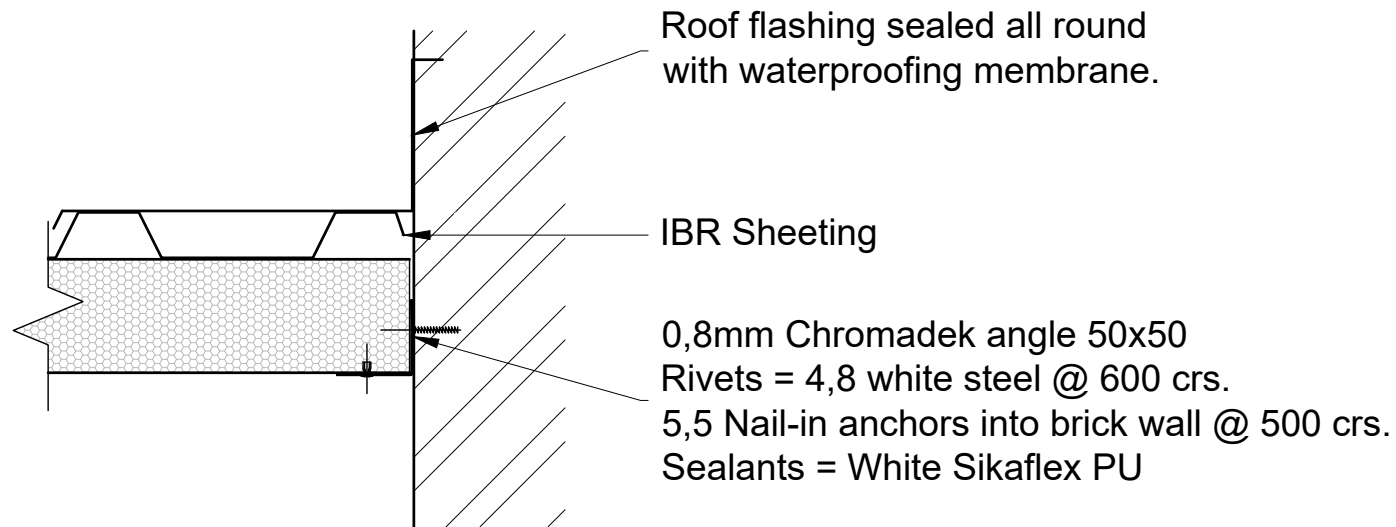


CEILING PANEL TO BRICK WALL

SCALE 1:5

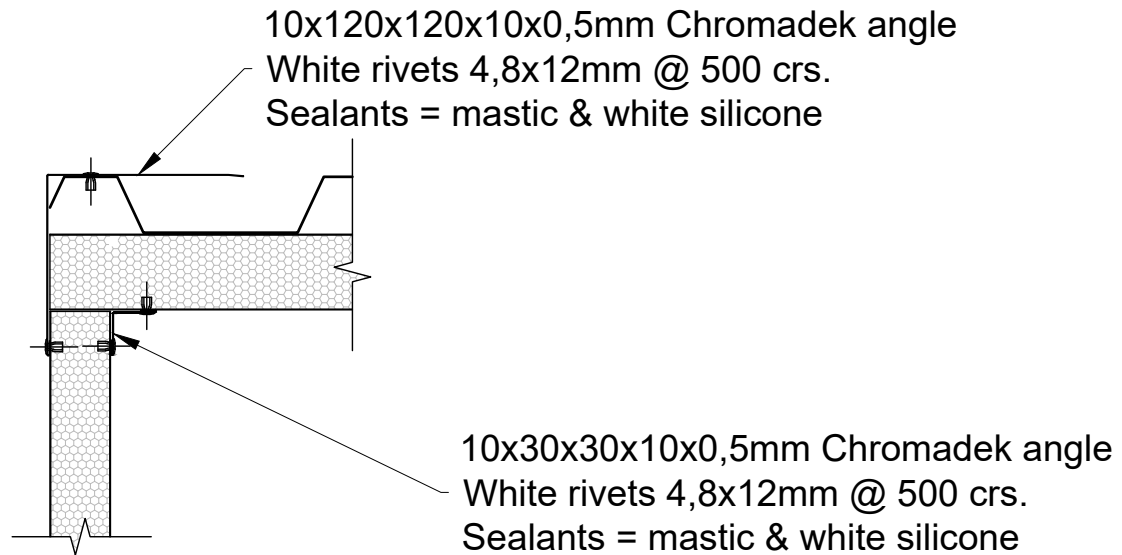


ROOF CORNER JOINT DETAIL

SCALE 1:5

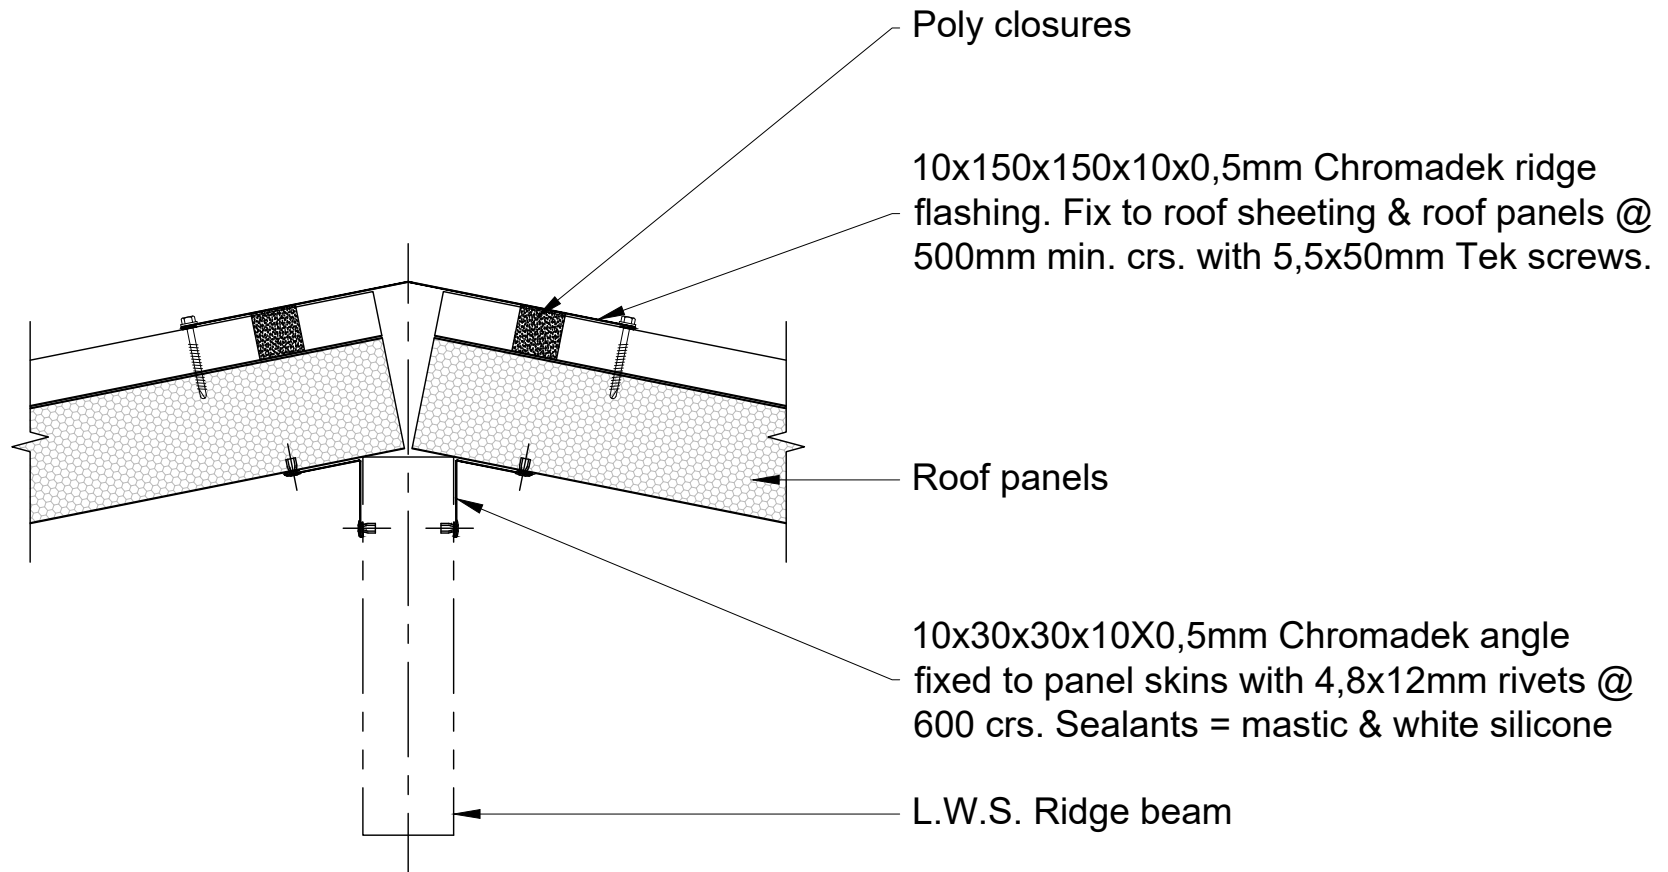


RIDGE DETAIL

SCALE 1:5

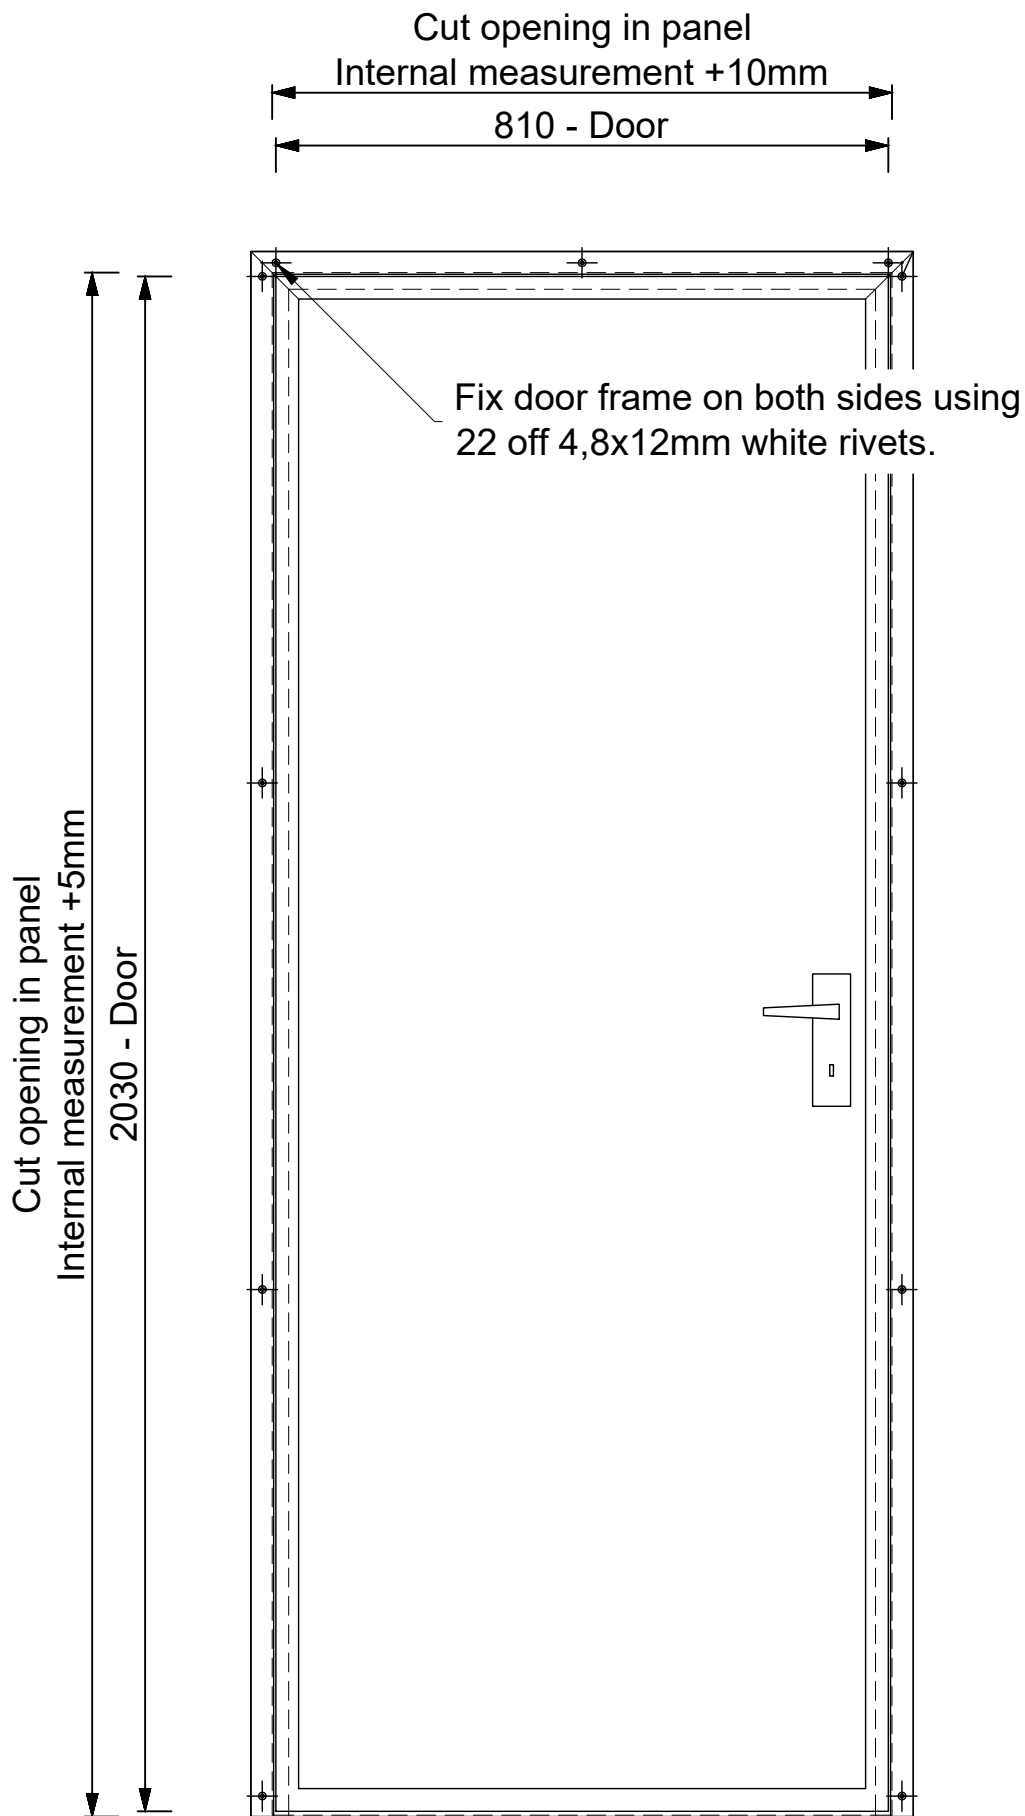

**TYPICAL PERSONEL
DOOR INSTALLATION**
SCALE 1:10

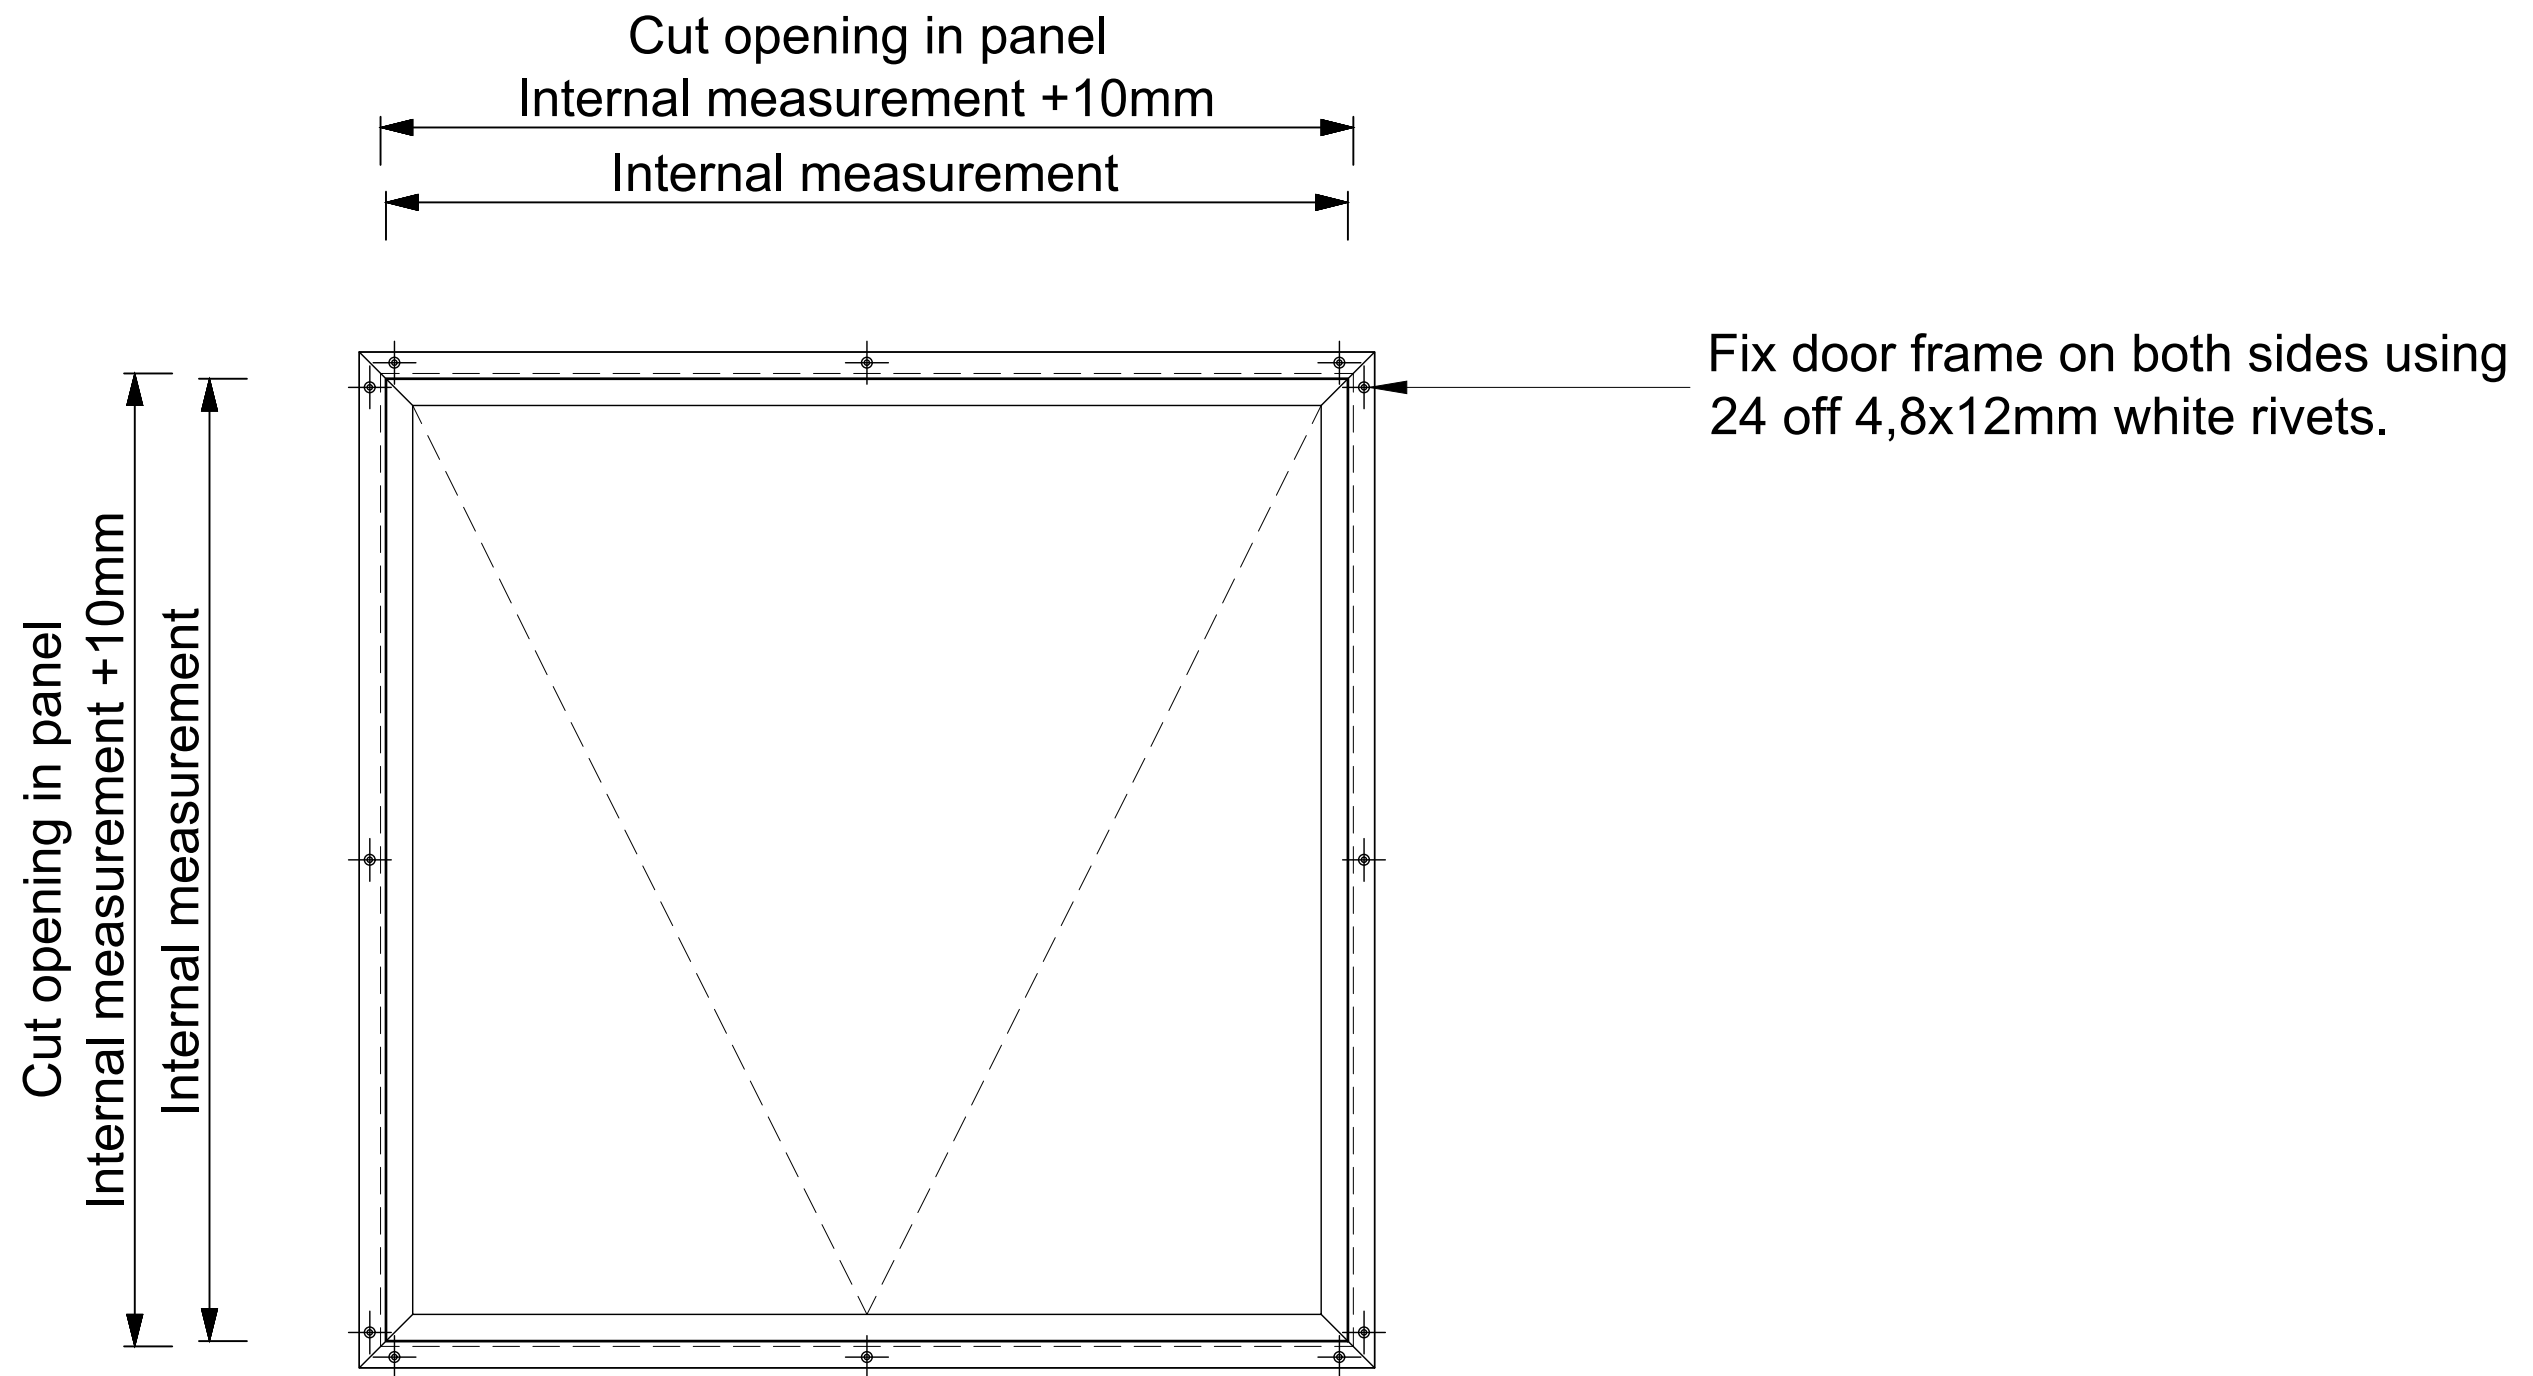

TYPICAL WINDOW INSTALLATION

SCALE 1:5